

 


 


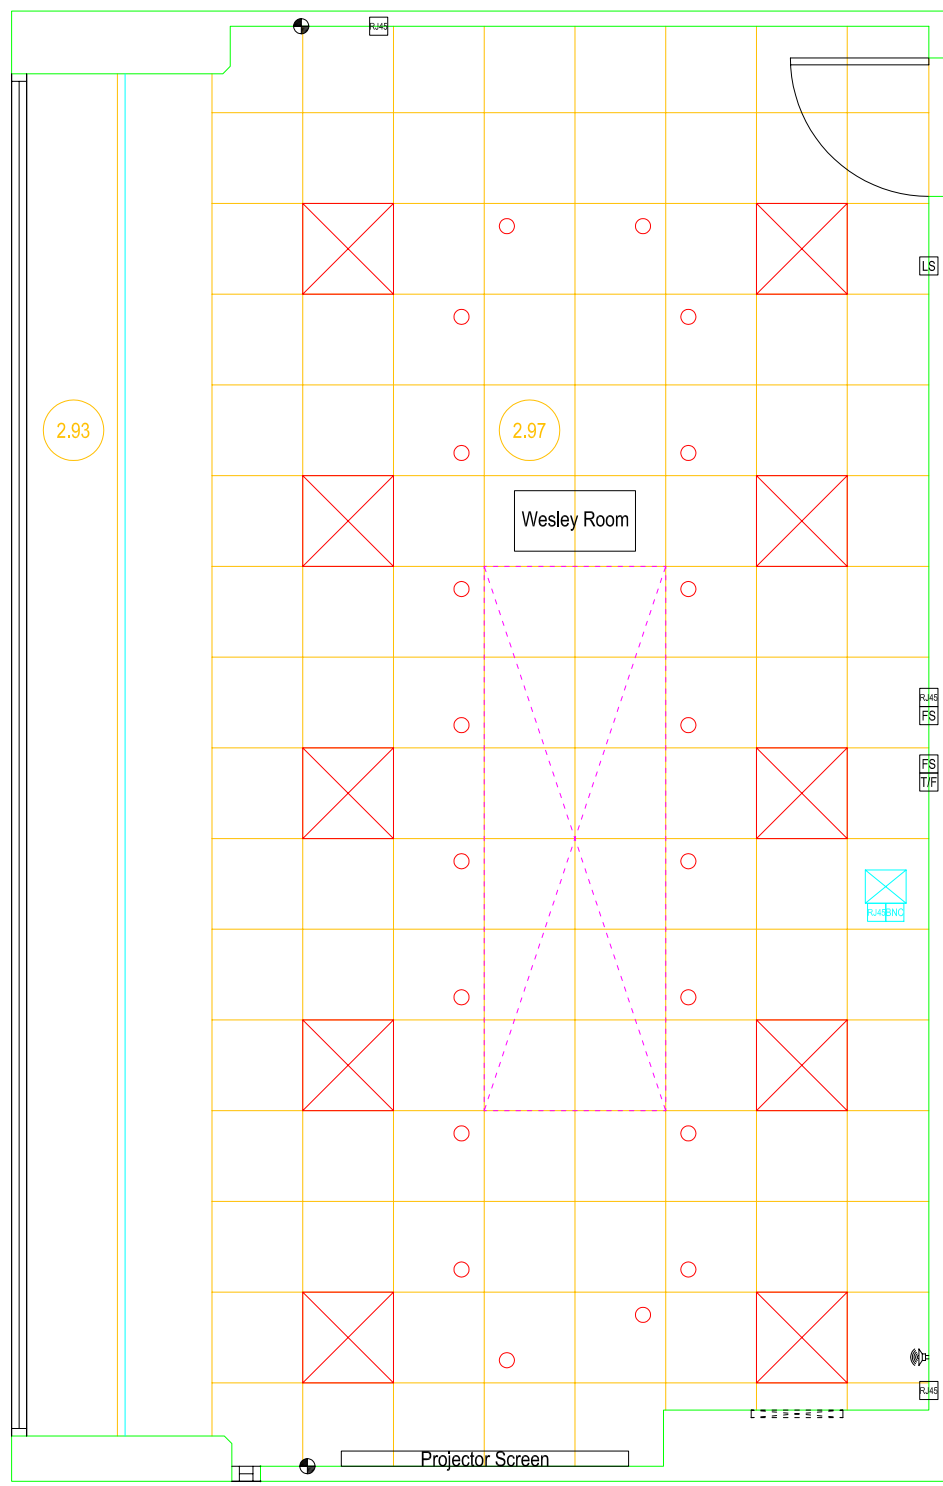


Notes:
 The Queen Elizabeth II Conference Centre states that this plan is for guidance only and does not form any contract, representation or warranty expressed or implied.

Key

-  BNC 5 Wire Data Patch
-  13 AMP Plug Point
-  Light Switch
-  Telephone/Data
-  TV/FM Point
-  Fused Spur
-  Vent
-  Fire Alarm



Floor Loading
 3.5kn/m²

| Rev. | Amendment | Date |
|---|--------------------|------|
| | | |
| Site Name: Queen Elizabeth II Conference Centre | | |
| Drawing Title: Wesley Room Fourth Floor | | |
| Drawing Number: 4/009 | | |
| Scale: 1:50 | Date: January 2006 | |