
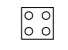




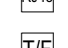
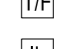

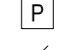
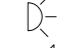
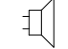


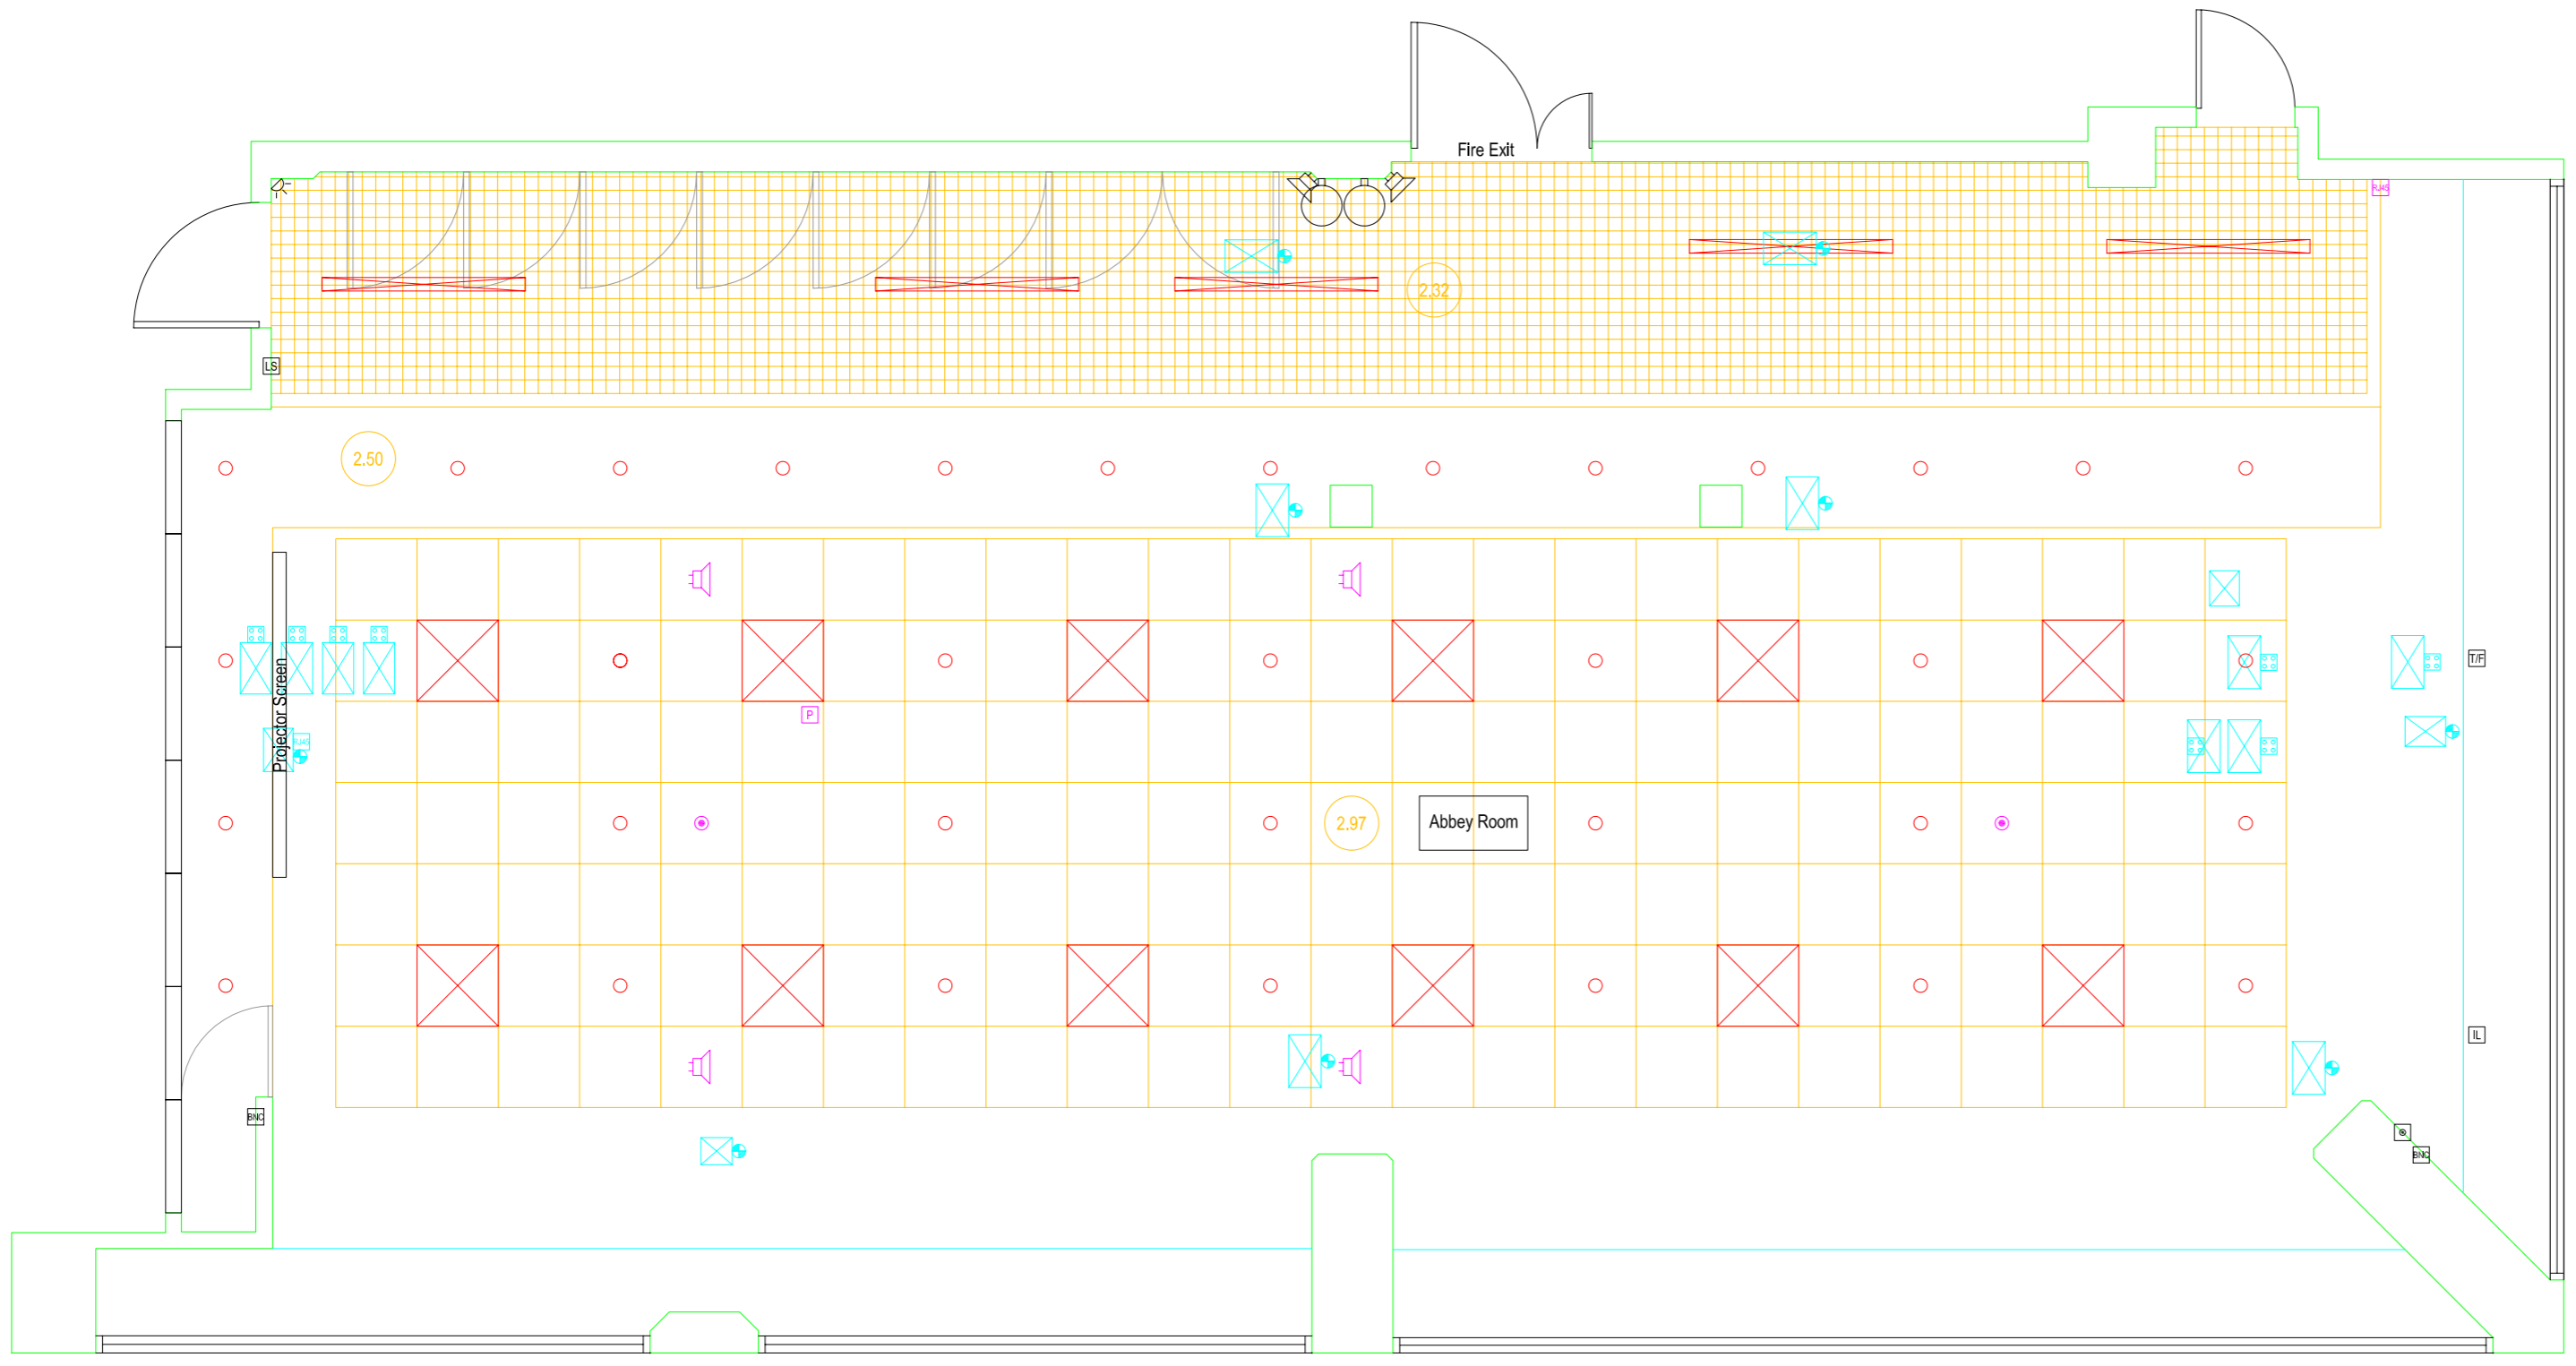


Notes:
 The Queen Elizabeth II Conference Centre states that this plan is for guidance only and does not form any contract, representation or warranty expressed or implied.

Key

-  BNC 5 Wire Data Patch
-  XLR Audio Patch
-  Speakon
-  13 AMP Plug Point
-  Light Switch
-  Telephone/Data
-  TV/FM Point
-  Induction Loop
-  Projector
-  Sensor
-  Speaker
-  Smoke Detector
-  Fire Exit Sign
-  Fire Extinguisher



Floor Loading 3.5kn/m ²	Room Has an Induction Loop
---------------------------------------	-------------------------------

Rev.	Amendment	Date

Site Name:
**Queen Elizabeth II
 Conference Centre**

Drawing Title:
**Abbey Room
 Fourth Floor**

Drawing Number:
4/012

Scale: 1:50 Date: January 2006