














Notes:  
 The Queen Elizabeth II Conference Centre states that this plan is for guidance only and does not form any contract, representation or warranty expressed or implied.

Key

-  BNC 5 Wire Data Patch
-  XLR Audio Patch
-  Speakon
-  13 AMP Plug Point
-  Light Switch
-  Telephone/Data
-  Induction Loop
-  Sensor
-  Speaker
-  Smoke Detector
-  Fire Exit Sign
-  Fire Extinguisher

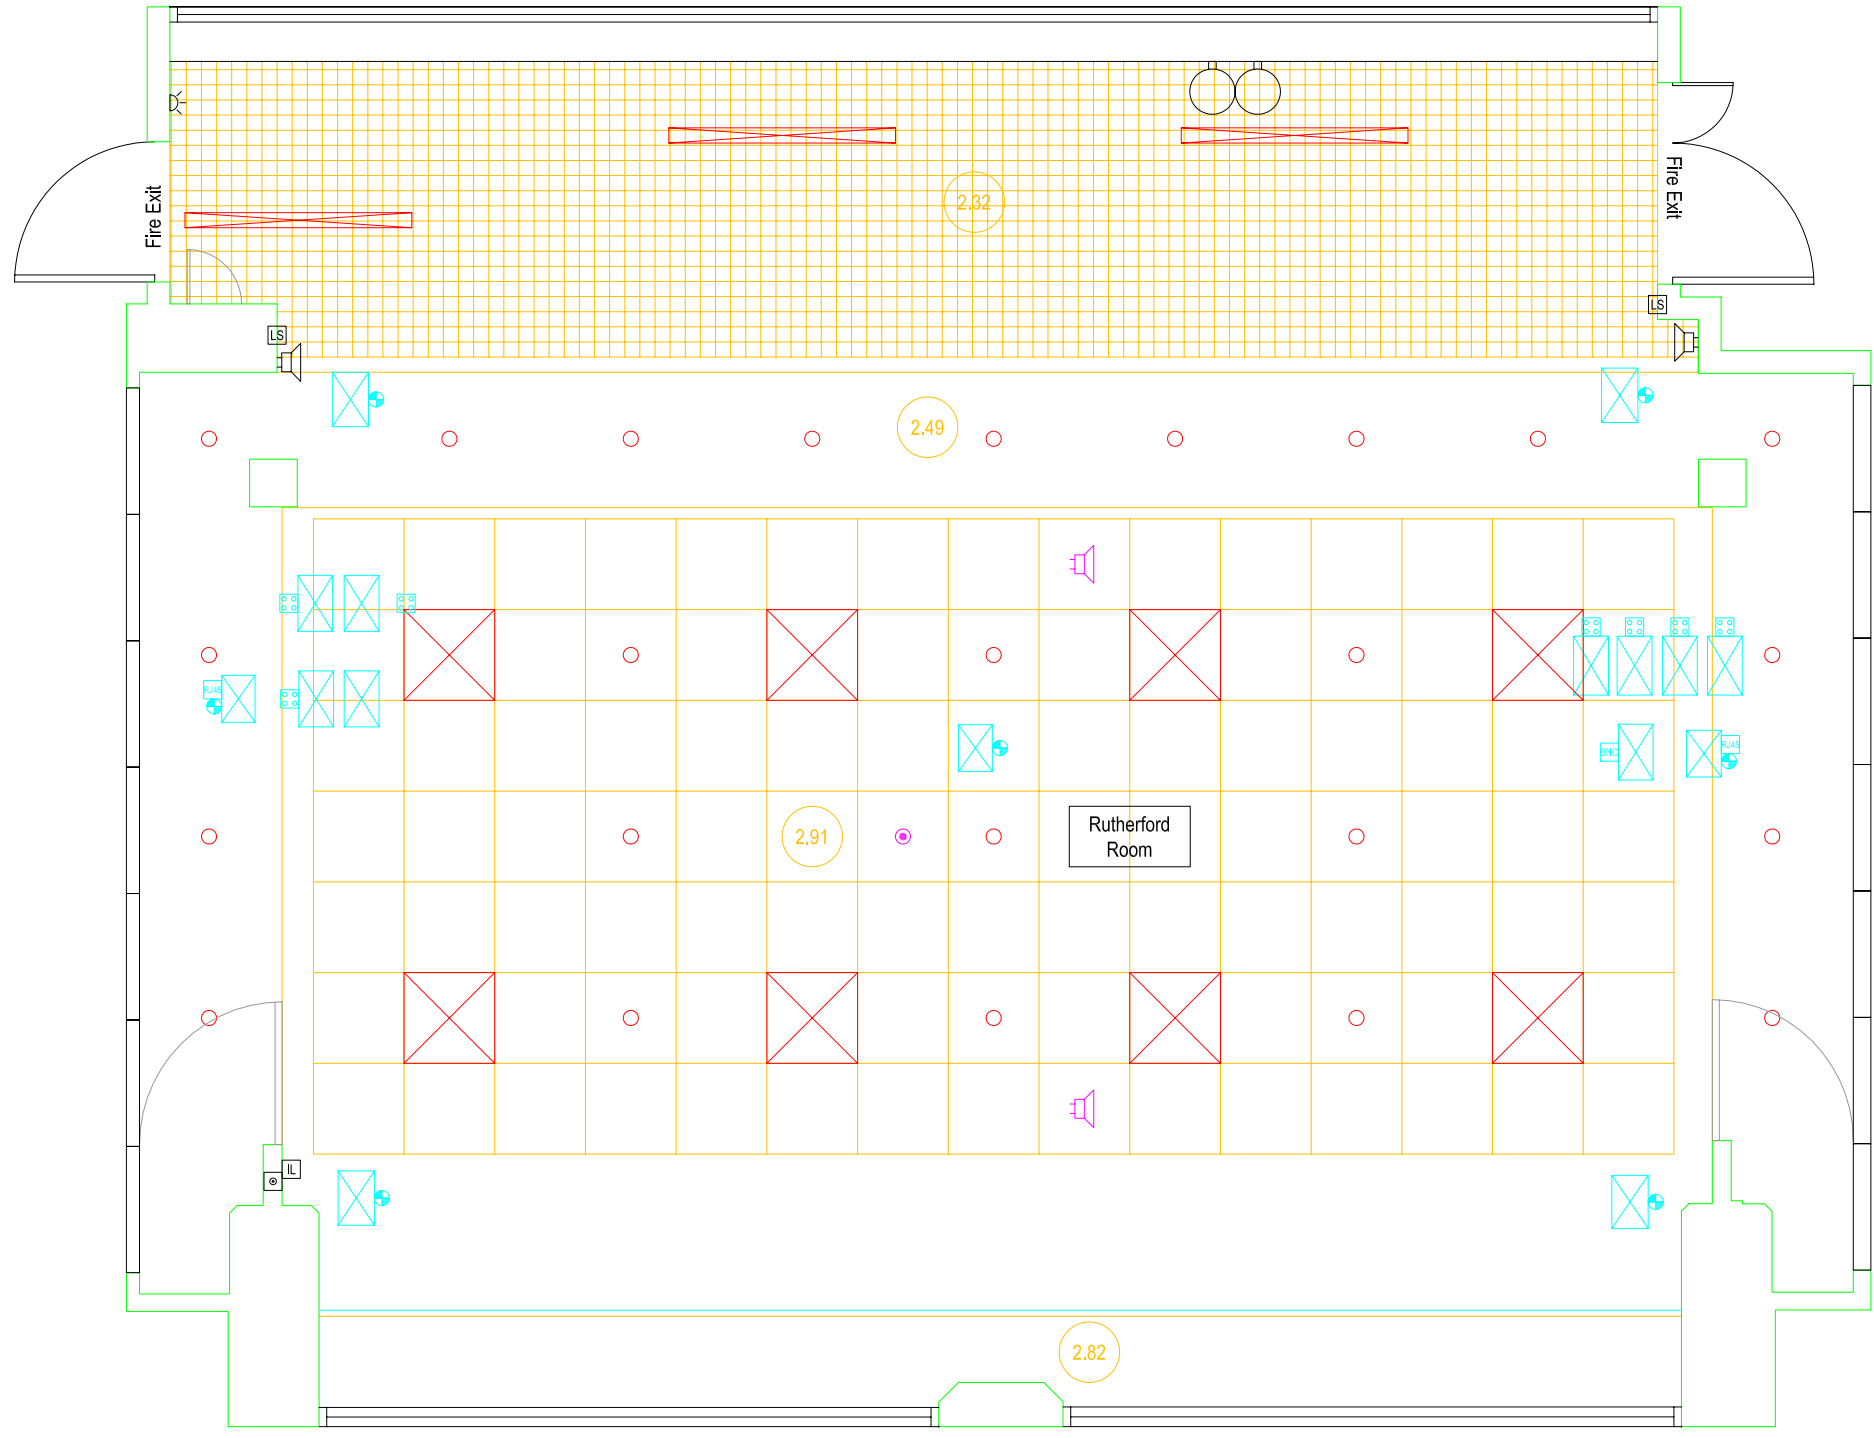

Floor Loading 3.5kn/m <sup>2</sup>	Room Has an Induction Loop
---------------------------------------	-------------------------------

Rev.	Amendment	Date

Site Name:  
**Queen Elizabeth II  
 Conference Centre**

Drawing Title:  
**Rutherford Room  
 Fourth Floor**

Drawing Number:  
**4/011**

Scale: 1:50      Date: January 2006