


 
 
 





Notes:
 The Queen Elizabeth II Conference Centre states that this plan is for guidance only and does not form any contract, representation or warranty expressed or implied.

Key

-  13 AMP Plug Point
-  Light Switch
-  Telephone/Data
-  TV/FM Point
-  AI Point
-  Speaker
-  Vent
-  Smoke Detector

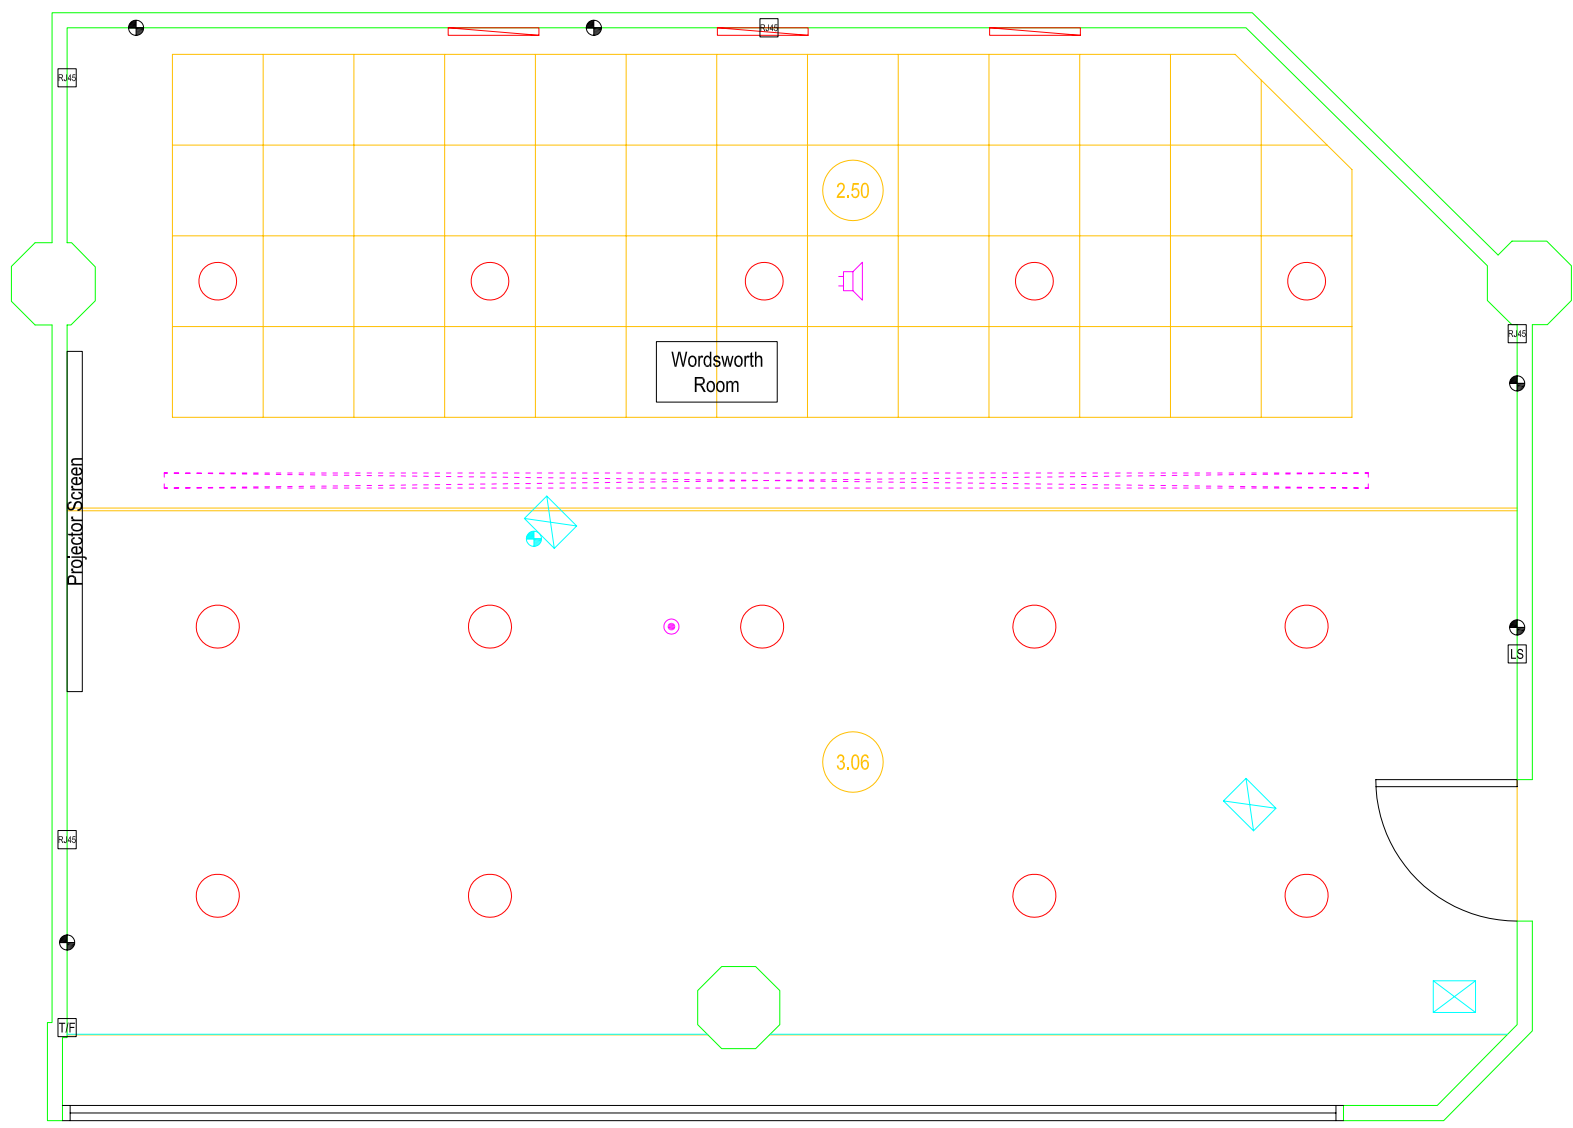

Floor Loading
 3.5kn/m²

Rev.	Amendment	Date

Site Name: Queen Elizabeth II Conference Centre

Drawing Title: Wordsworth Room Fourth Floor

Drawing Number: 4/005

Scale: 1:50 Date: January 2006