


Notes:
 The Queen Elizabeth II Conference Centre states that this plan is for guidance only and does not form any contract, representation or warranty expressed or implied.

Key

- 13 AMP Plug Point
- LS Light Switch
- FD/F Telephone/Data
- T/F TV/FM Point
- AI AI Point
- T Thermostat
- FS Fused Spur
- 🔊 Fire Alarm

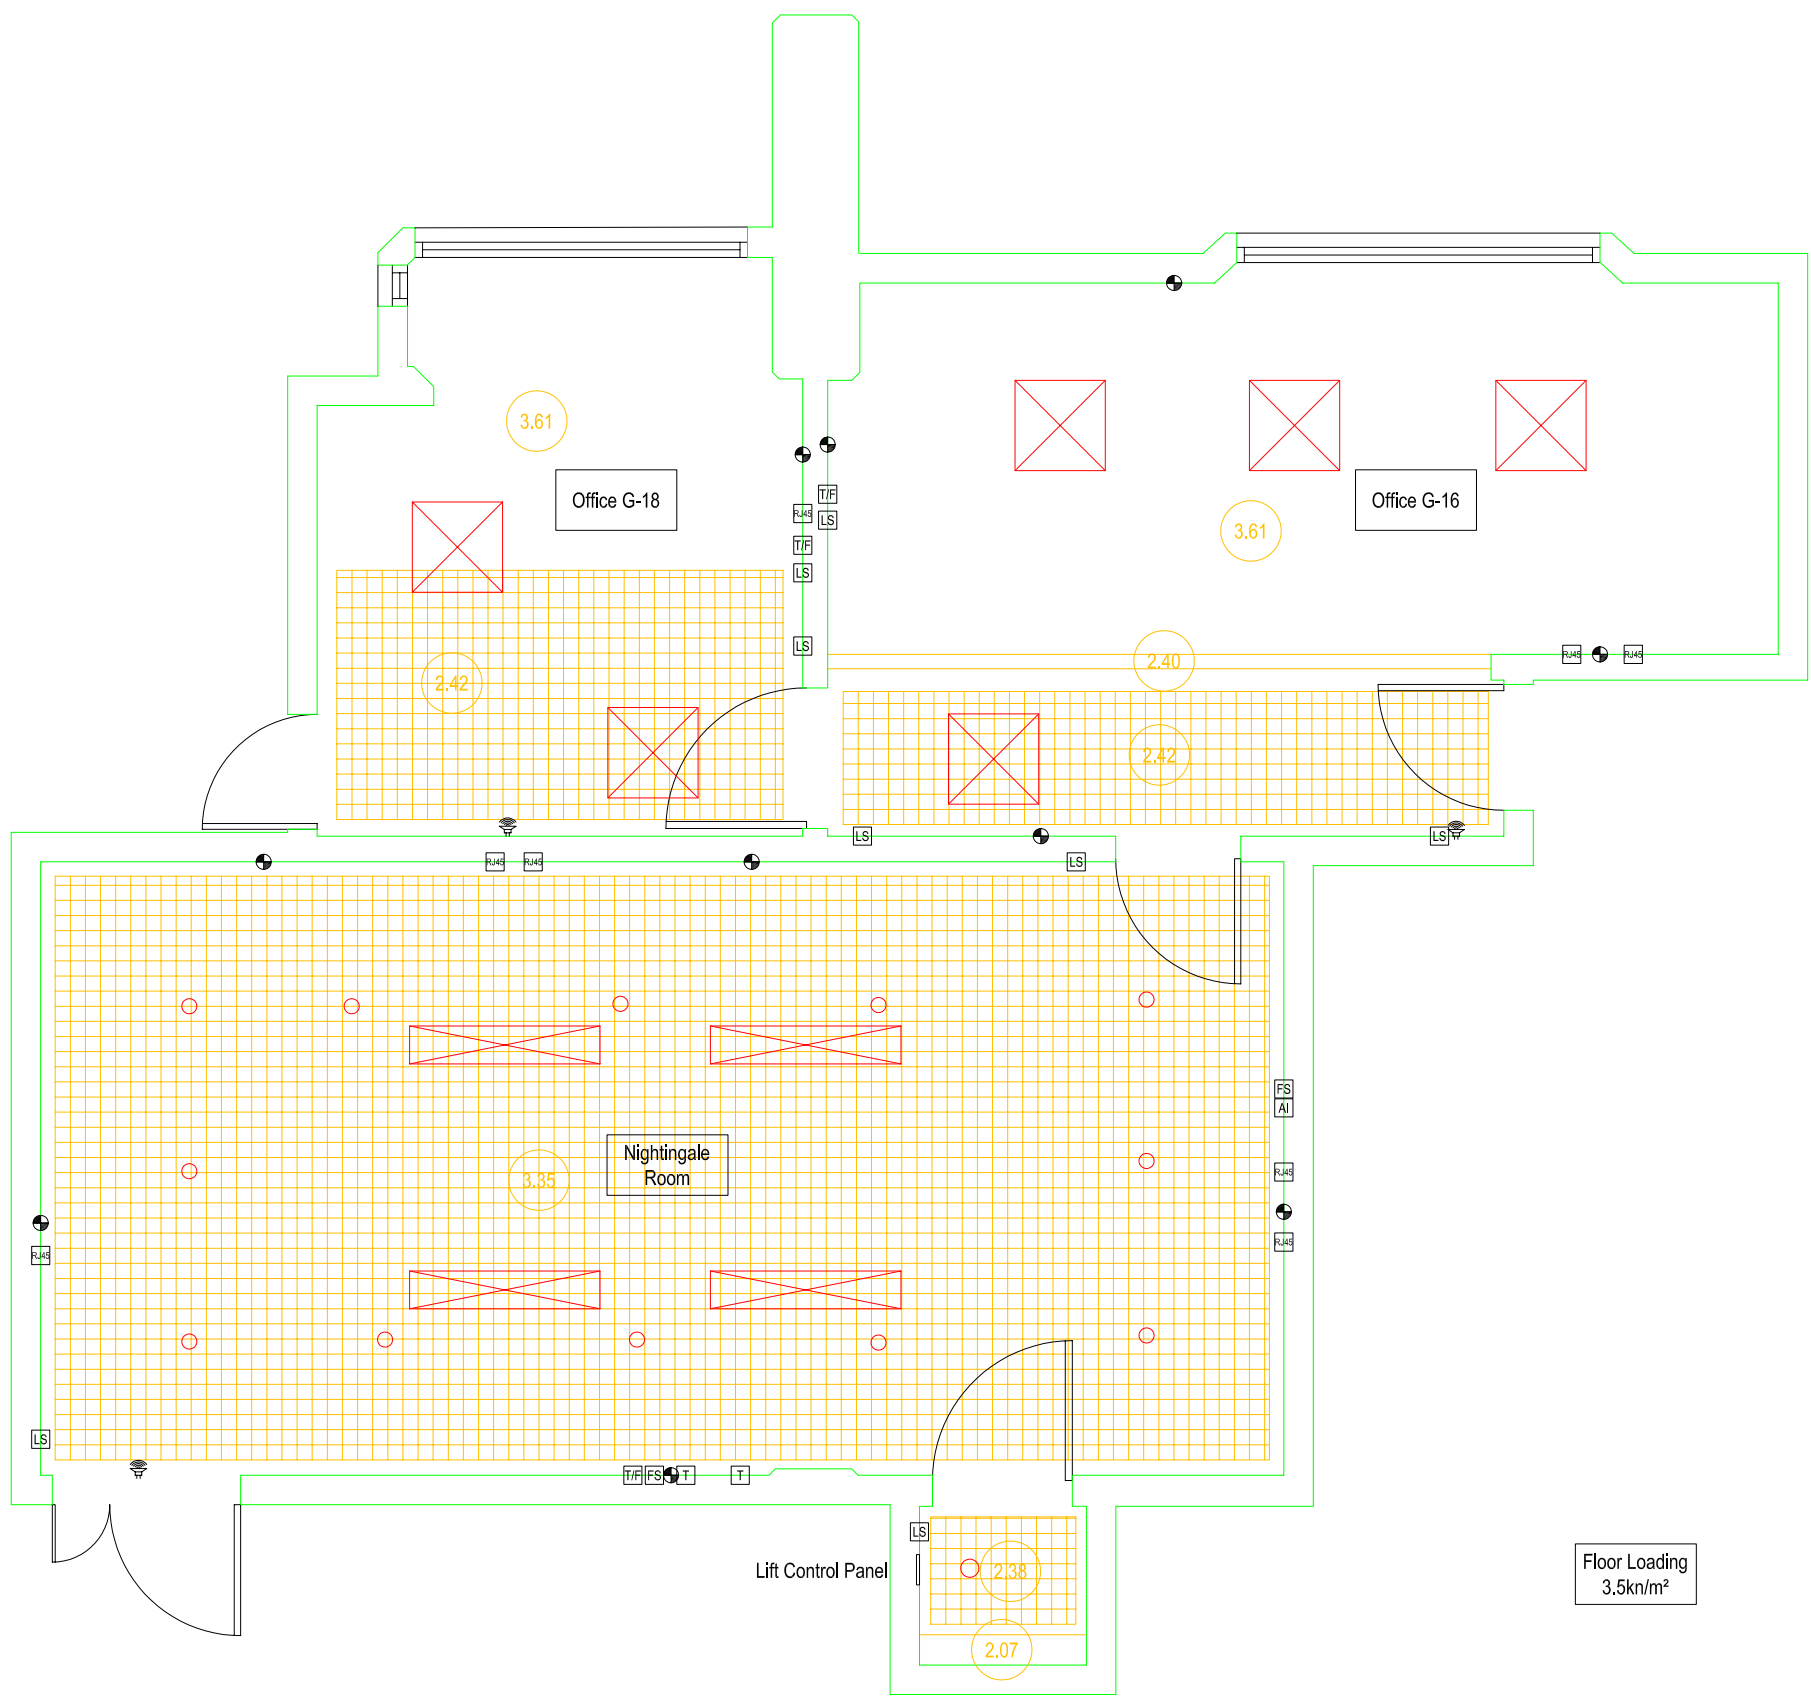

Rev.	Amendment	Date

Site Name: Queen Elizabeth II Conference Centre

Drawing Title: Nightingale Room Ground Floor

Drawing Number: G/002

Scale: 1:50 Date: January 2006