


Notes:
 The Queen Elizabeth II Conference Centre states that this plan is for guidance only and does not form any contract, representation or warranty expressed or implied.

Key

- Mains 16 AMP 1Ø Power
- BNC 5 Wire Data Patch
- XLR Audio Patch
- Speakon
- 13 AMP Plug Point
- Light Switch
- Telephone/Data
- Wireless LAN
- TV/FM Point
- Thermostat
- Fused Spur
- Projector
- Magnetic Door Closer
- Air Probe
- Emergency Door Release
- Speaker
- Vent
- Smoke Detector
- Fire Call Points
- Fire Alarm
- Fire Exit Sign
- Hose Reel & Riser Main
- Fire Extinguisher

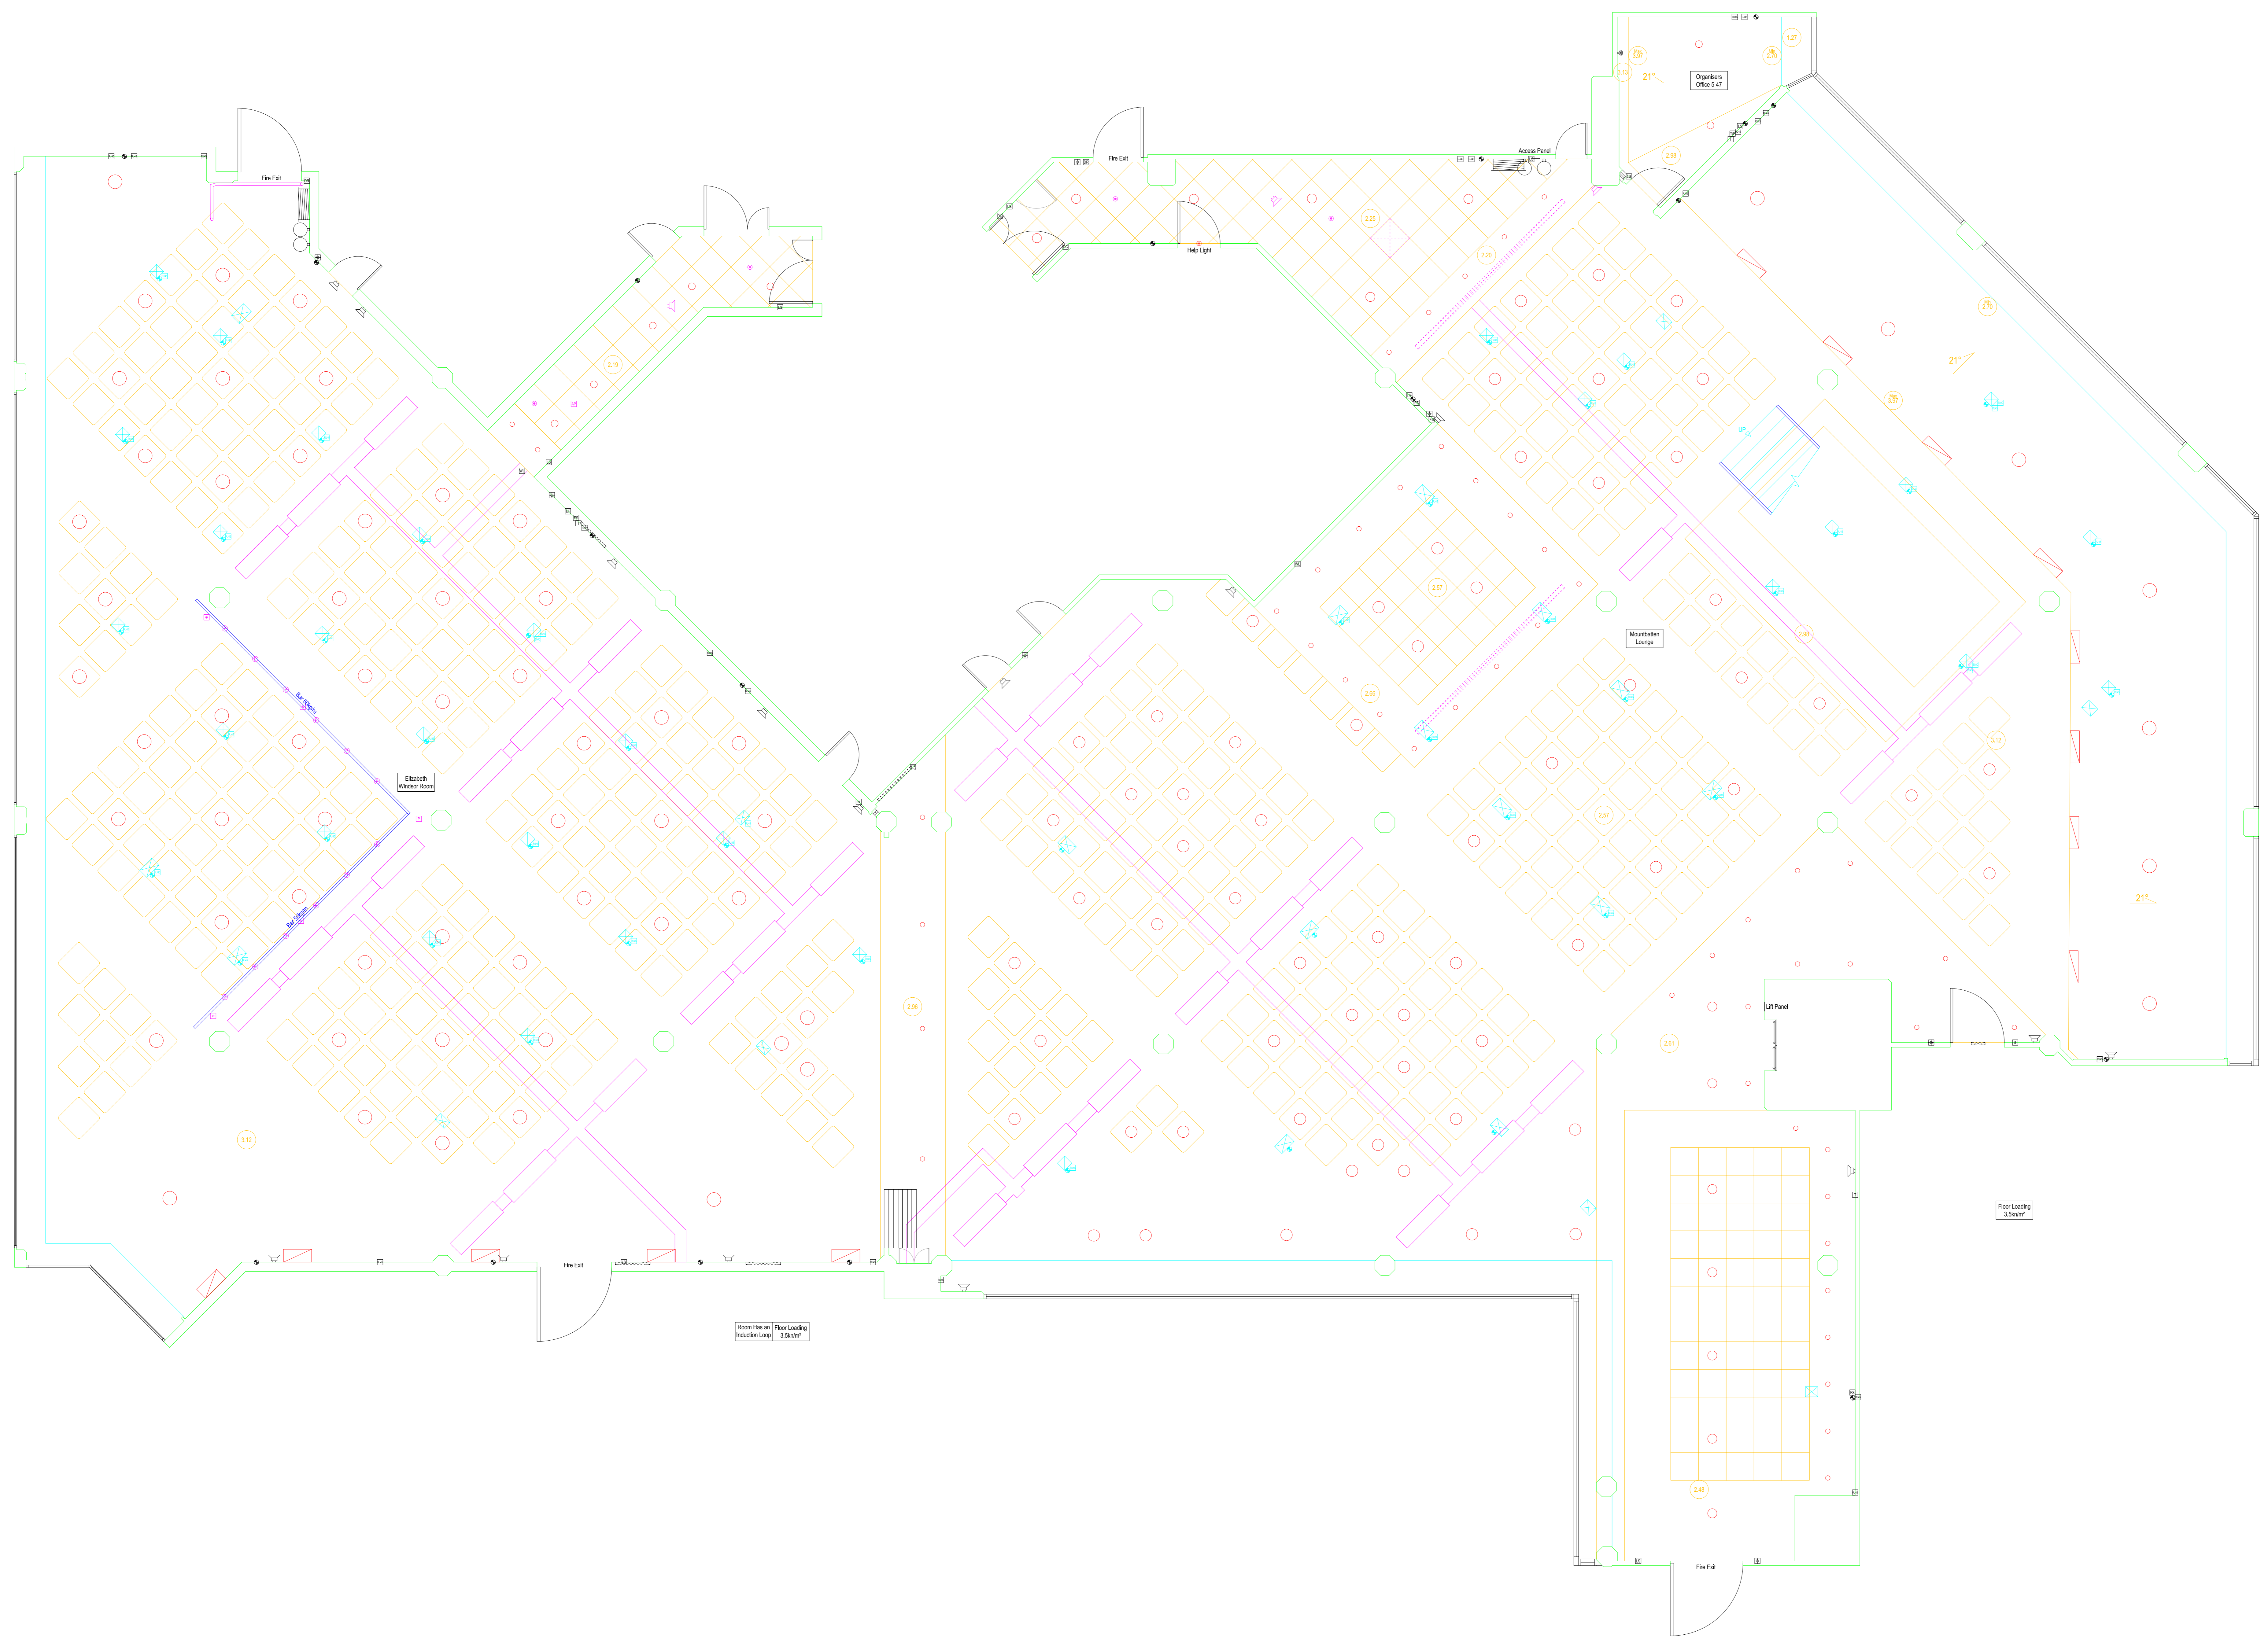

Rev.	Amendment	Date
Site Name: Queen Elizabeth II Conference Centre		
Drawing Title: Elizabeth Windsor and Mountbatten Lounge Combined Fifth Floor		
Drawing Number: 5/005		
Scale: 1:50	Date: January 2006	