
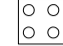
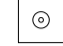

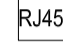







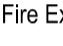





Notes:
The Queen Elizabeth II Conference Centre states that this plan is for guidance only and does not form any contract, representation or warranty expressed or implied.

Key

-  BNC 5 Wire Data Patch
-  XLR Audio Patch
-  Speaker
-  13 AMP Plug Point
-  Light Switch
-  Telephone/Data
-  Wireless LAN
-  TV/FM Point
-  Induction Loop
-  Projector
-  Sensor
-  Speaker
-  Smoke Detector
-  Fire Exit Sign
-  Hose Reel & Riser Main
-  Fire Extinguisher

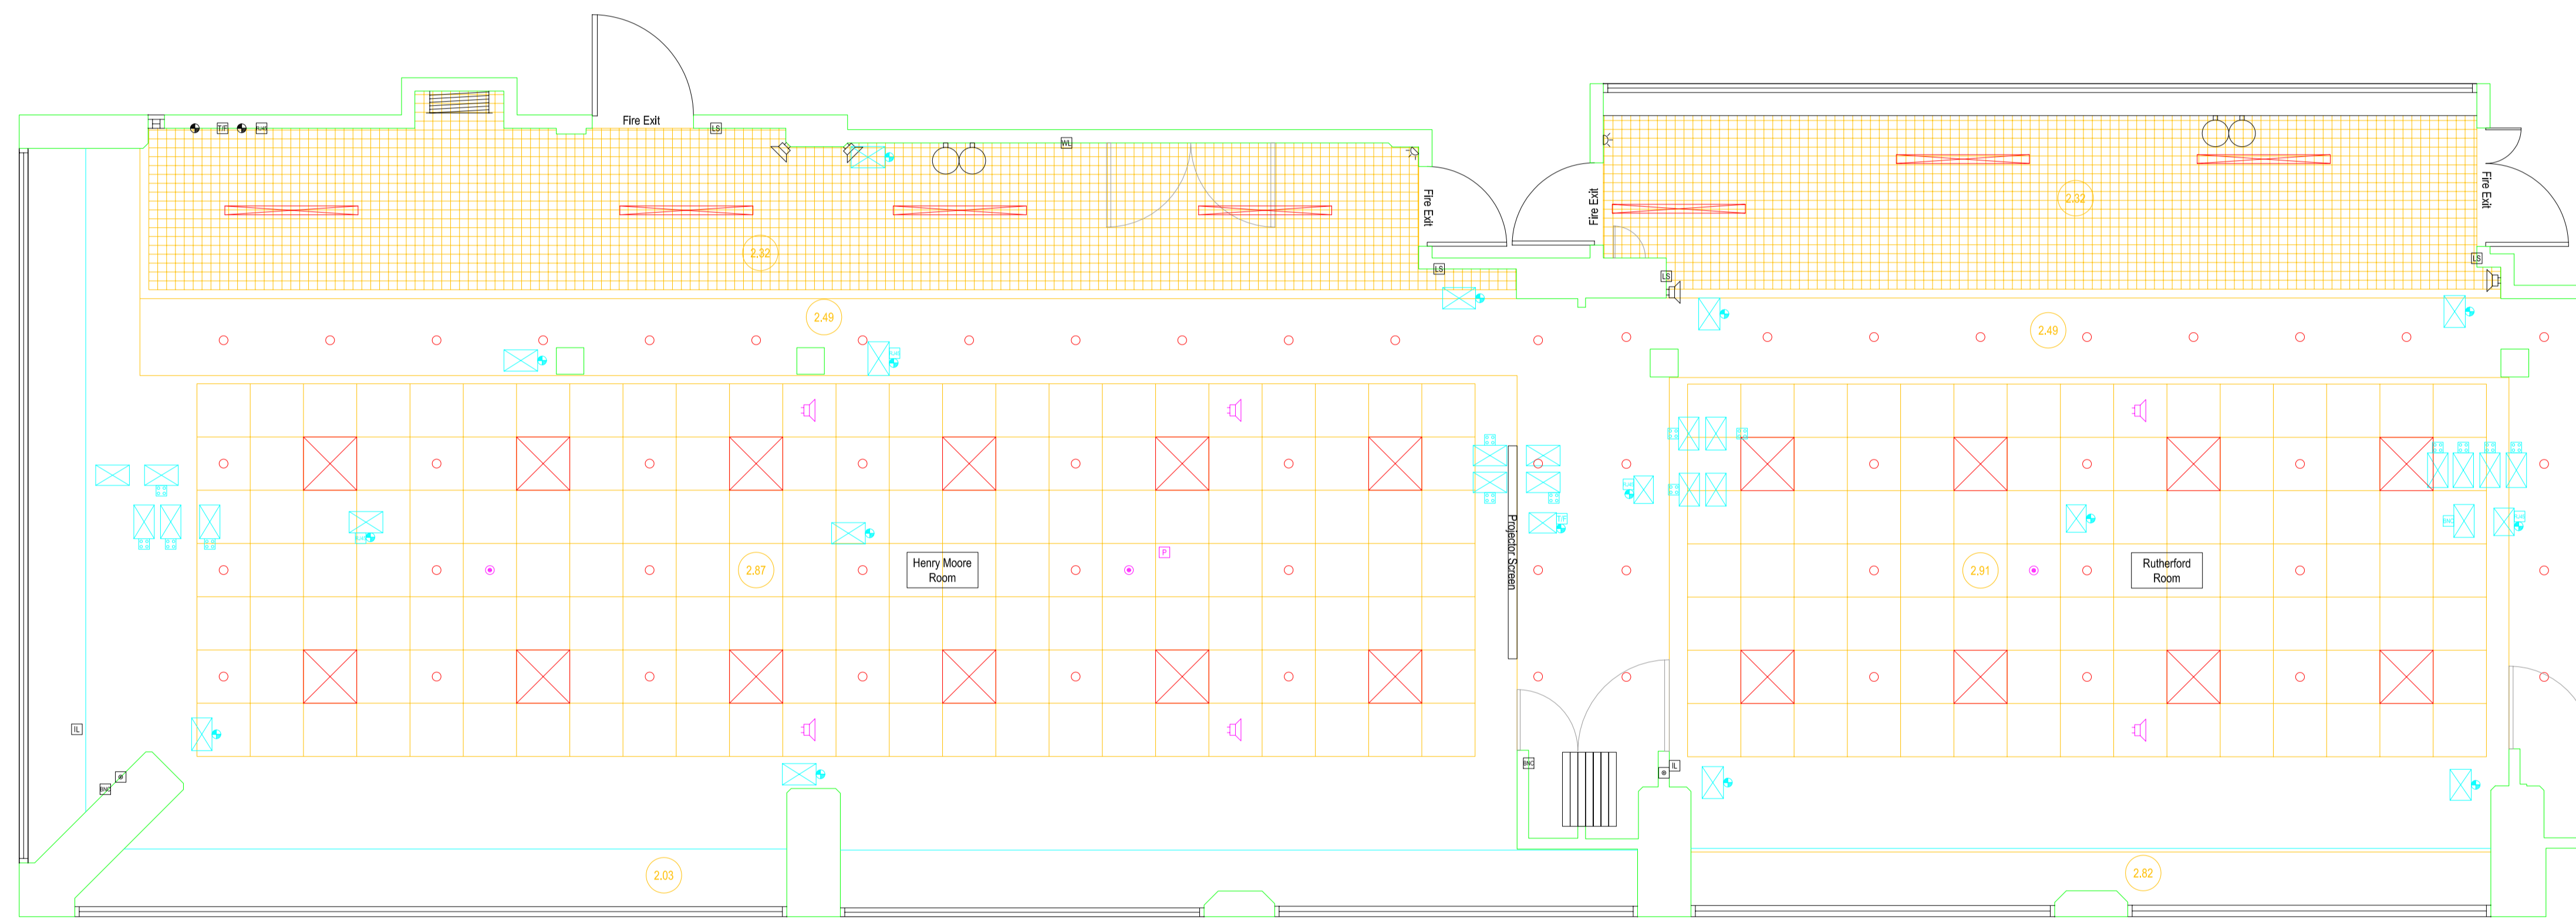

Floor Loading 3.5kN/m² Room Has an Induction Loop

Floor Loading 3.5kN/m² Room Has an Induction Loop

Rev.	Amendment	Date
------	-----------	------

Site Name:
Queen Elizabeth II Conference Centre

Drawing Title:
Henry Moore Room and Rutherford Room Combined Fourth Floor

Drawing Number:
4/013

Scale: 1:50 Date: January 2006

