






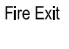

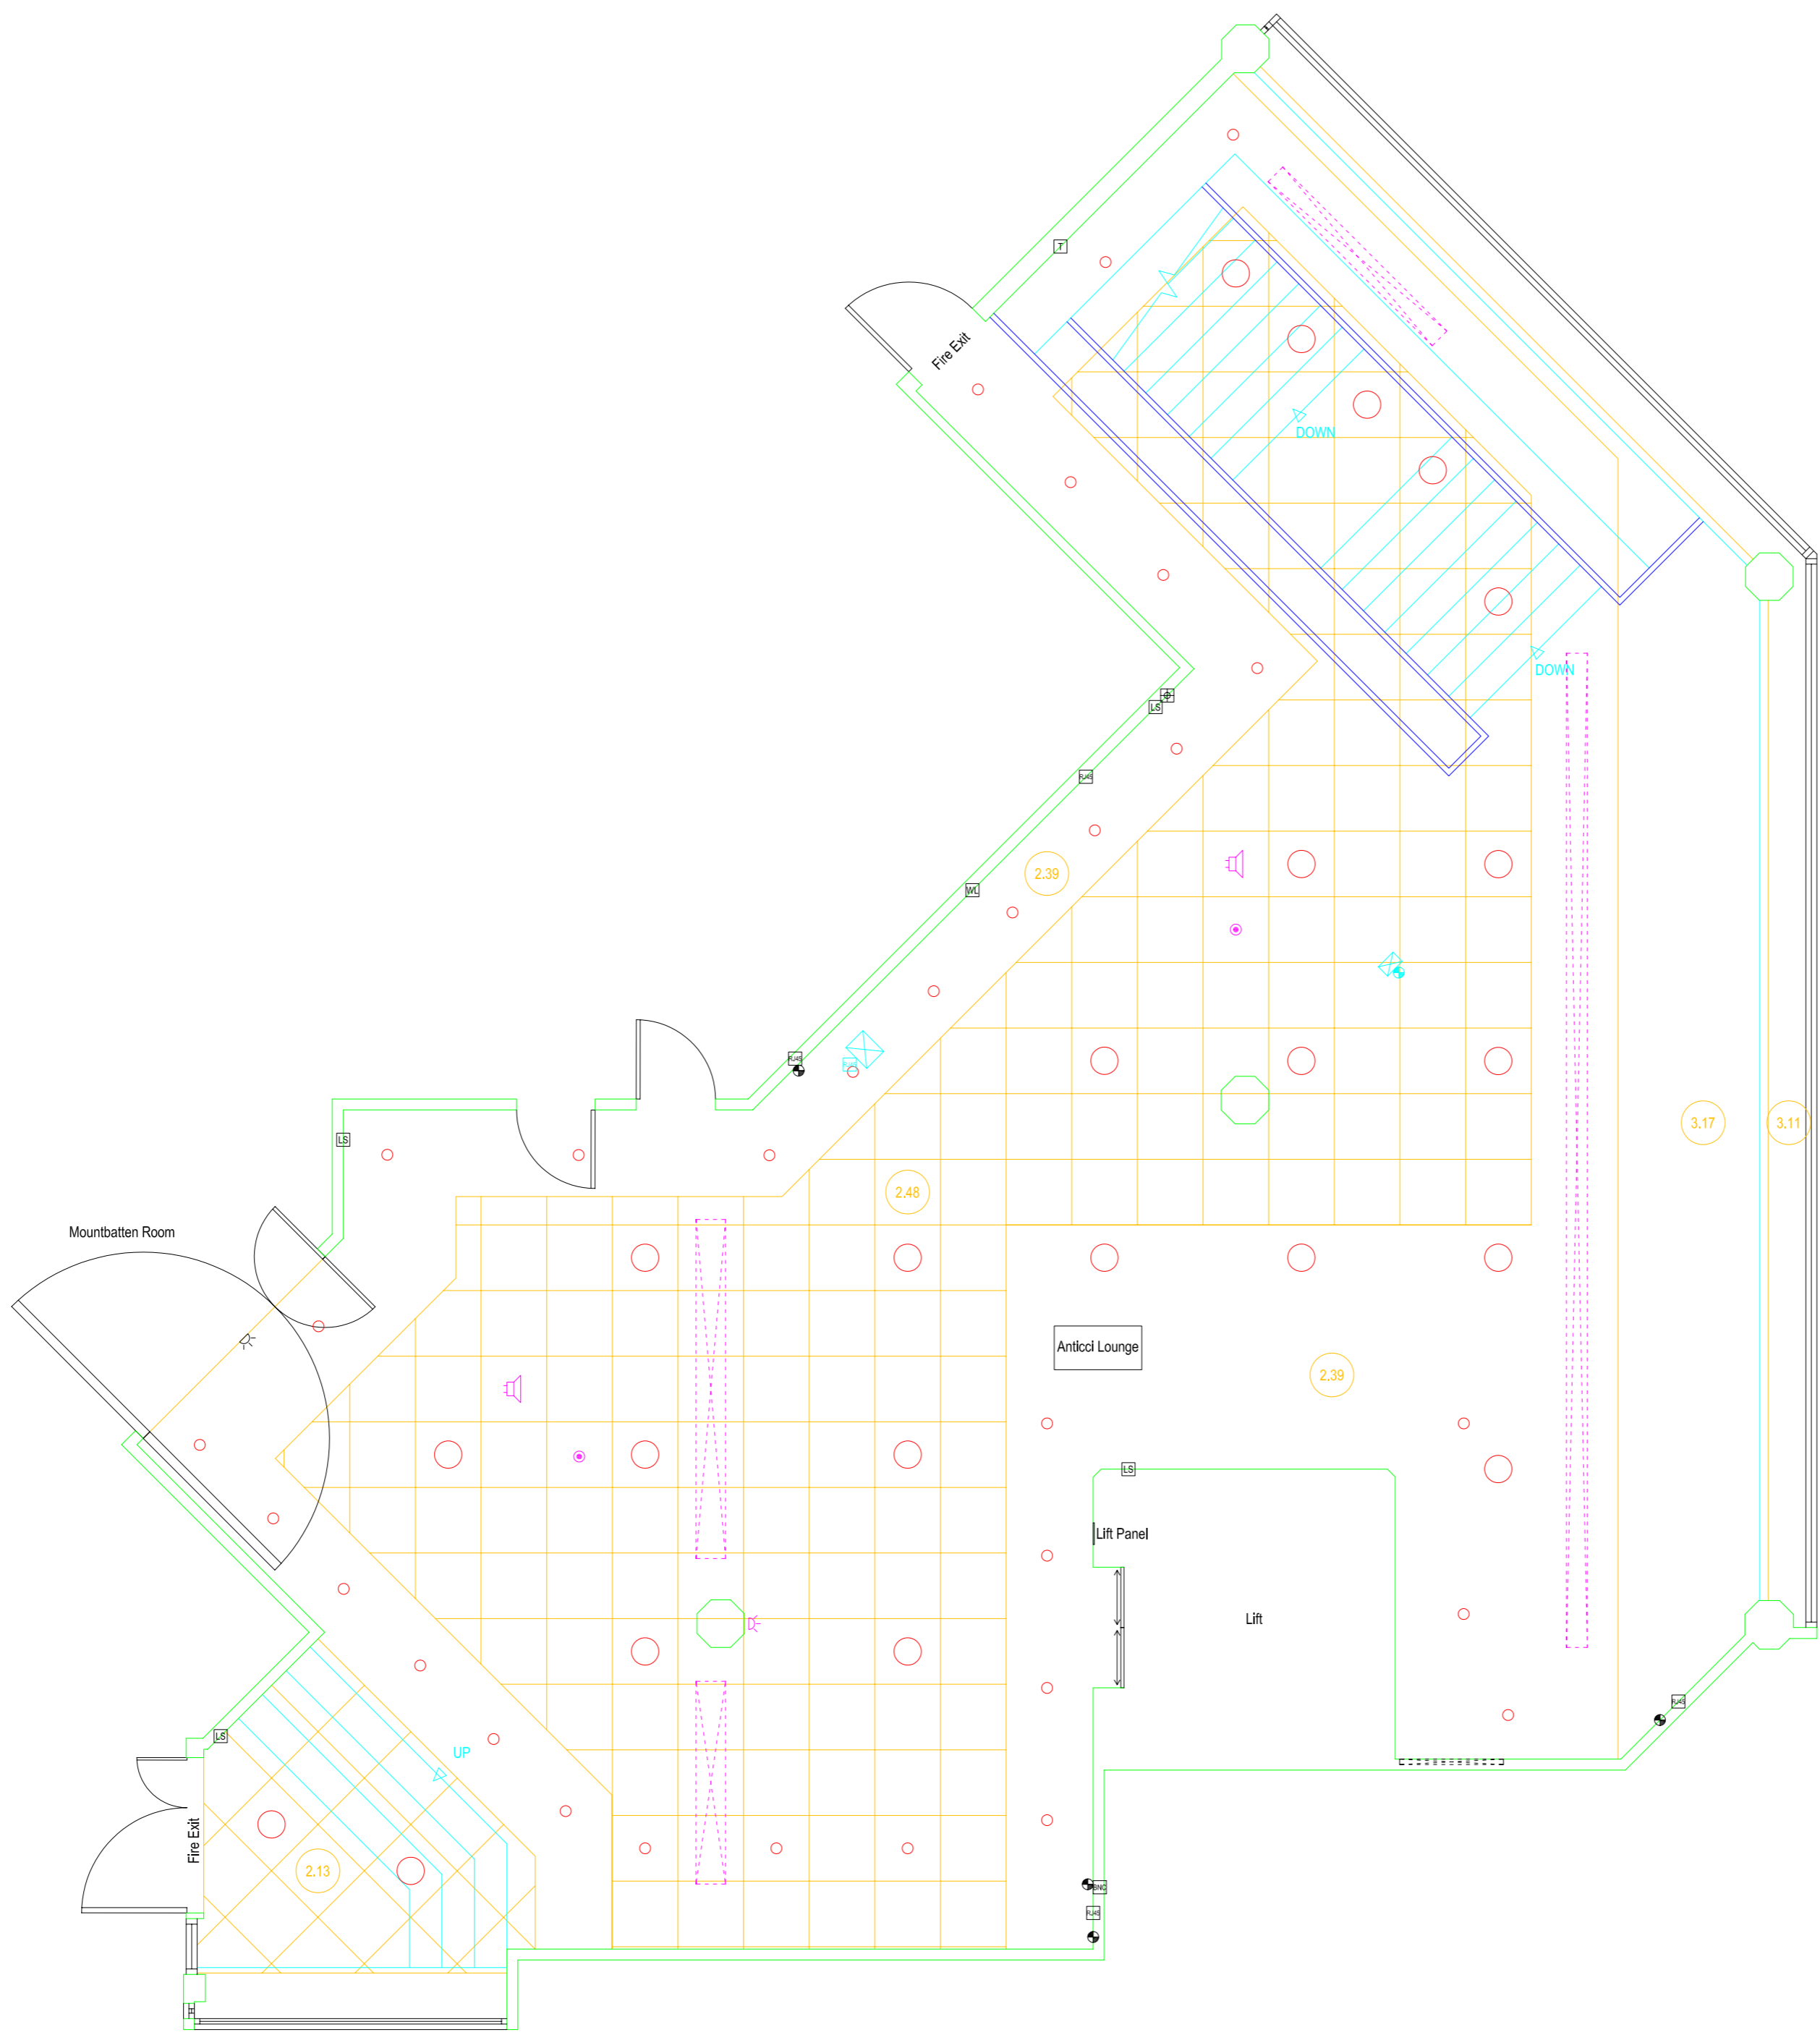


Notes:
 The Queen Elizabeth II Conference Centre states that this plan is for guidance only and does not form any contract, representation or warranty expressed or implied.

- Key**
-  13 AMP Plug Point
 -  Telephone/Data
 -  Wireless LAN
 -  Thermostat
 -  Sensor
 -  Speaker
 -  Vent
 -  Smoke Detector
 -  Fire Exit Sign



Rev.	Amendment	Date
Site Name: Queen Elizabeth II Conference Centre		
Drawing Title: Anticci Lounge Sixth Floor		
Drawing Number: 6/002		
Scale: 1:50	Date: January 2006	
