




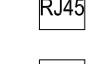
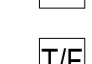

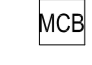



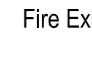





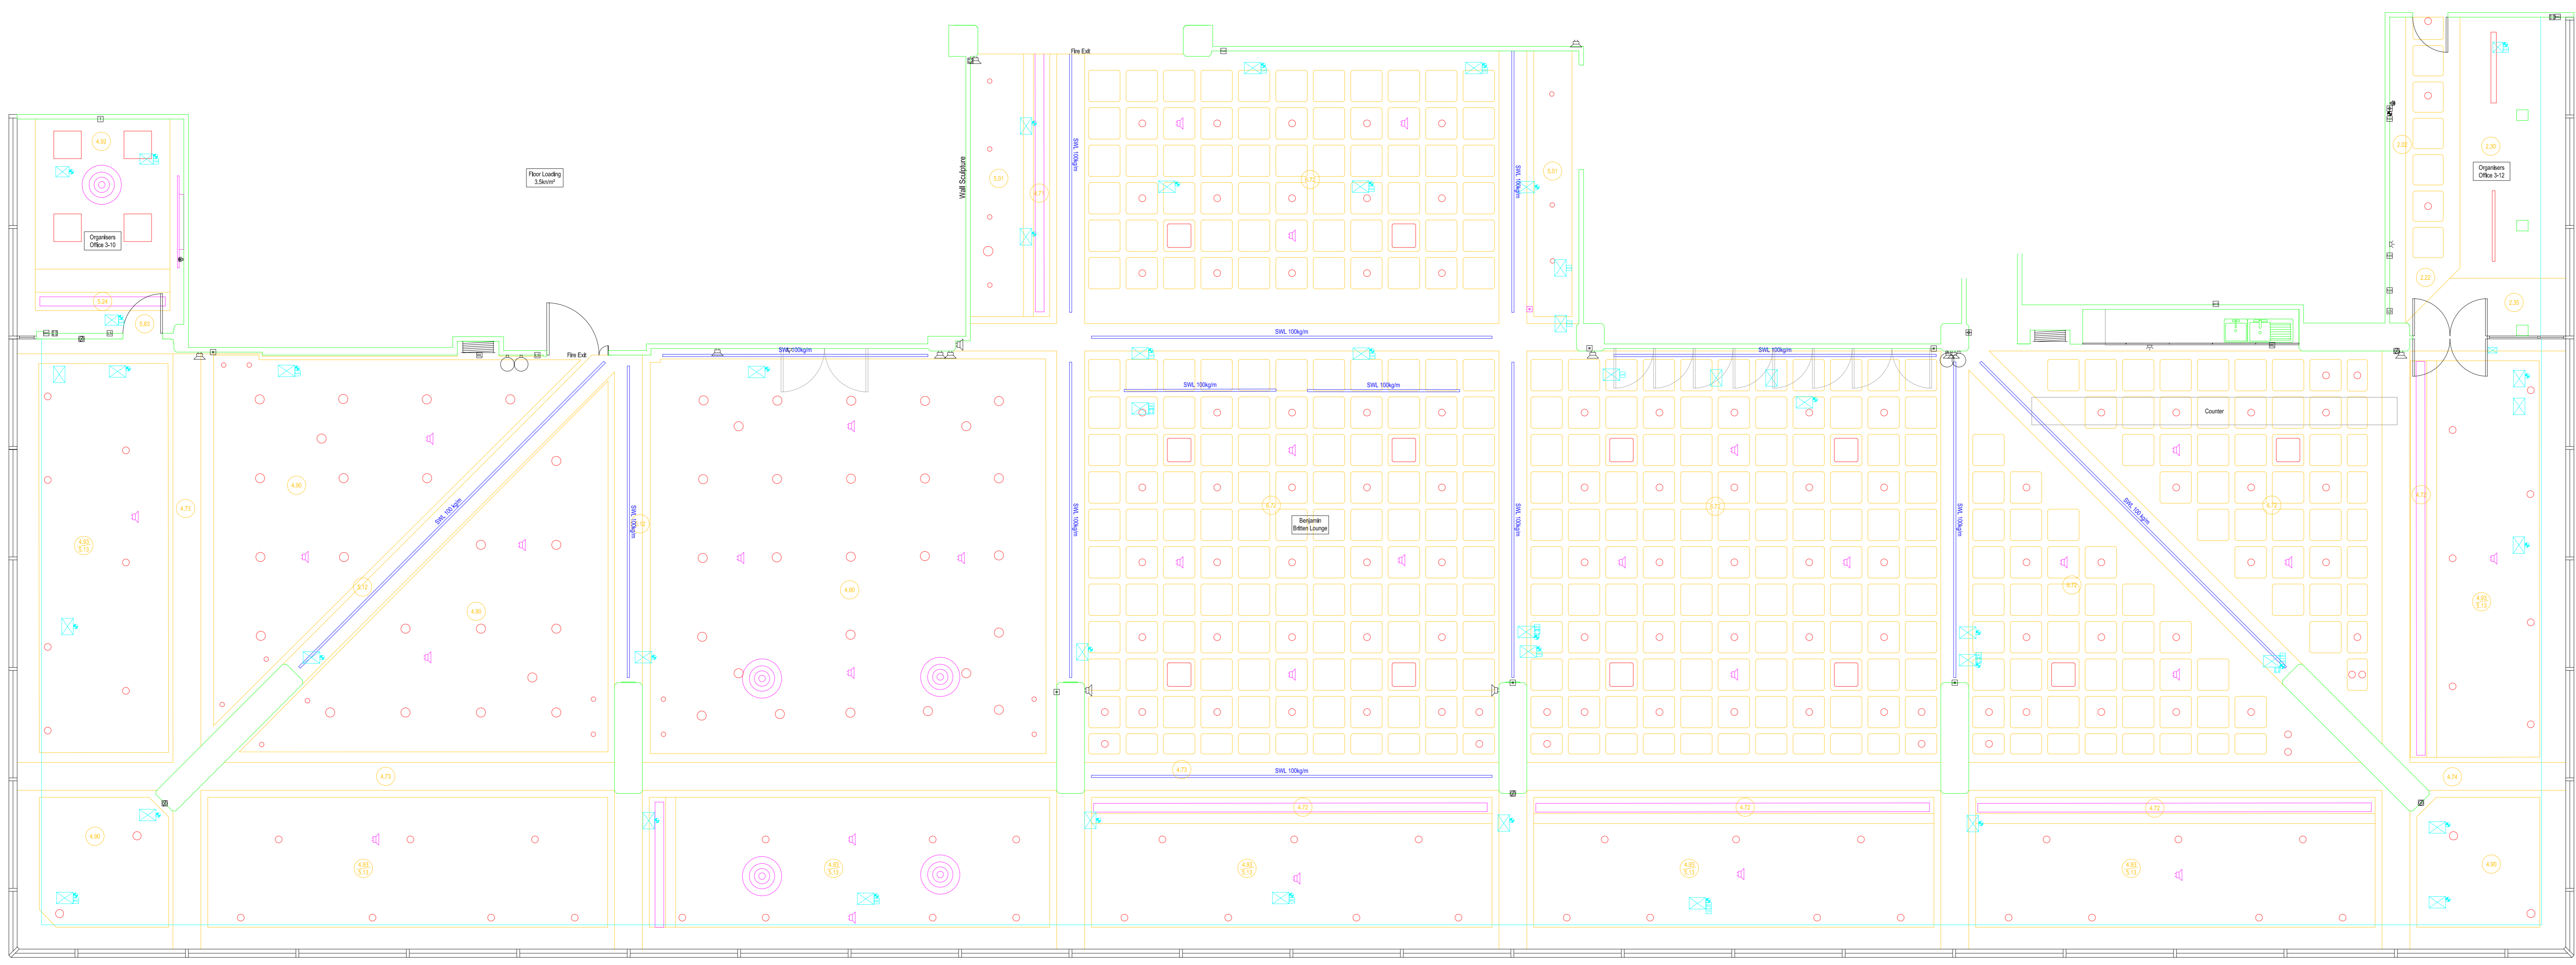


Notes:
 The Queen Elizabeth II Conference Centre states that this plan is for guidance only and does not form any contract, representation or warranty expressed or implied.

Key

-  BNC 5 Wire Data Patch
-  XLR Audio Patch
-  Speakon
-  13 AMP Plug Point
-  32amp or LX-Mains
-  Light Switch
-  Telephone/Data
-  Wireless LAN
-  TV/FM Point
-  Thermostat
-  Circuit Breaker
-  Sensor
-  Speaker
-  Fire Call Points
-  Fire Alarm
-  Fire Exit Sign
-  Hose Reel & Riser Main
-  Fire Extinguisher



Rev.	Amendment	Date
Site Name: Queen Elizabeth II Conference Centre		
Drawing Title: Benjamin Britten Lounge Third Floor		
Drawing Number: 3/001		
Scale: 1:60	Date: January 2006	